


VICINITY MAP Copyright ADC The Map People
Permitted Use No. 20710173

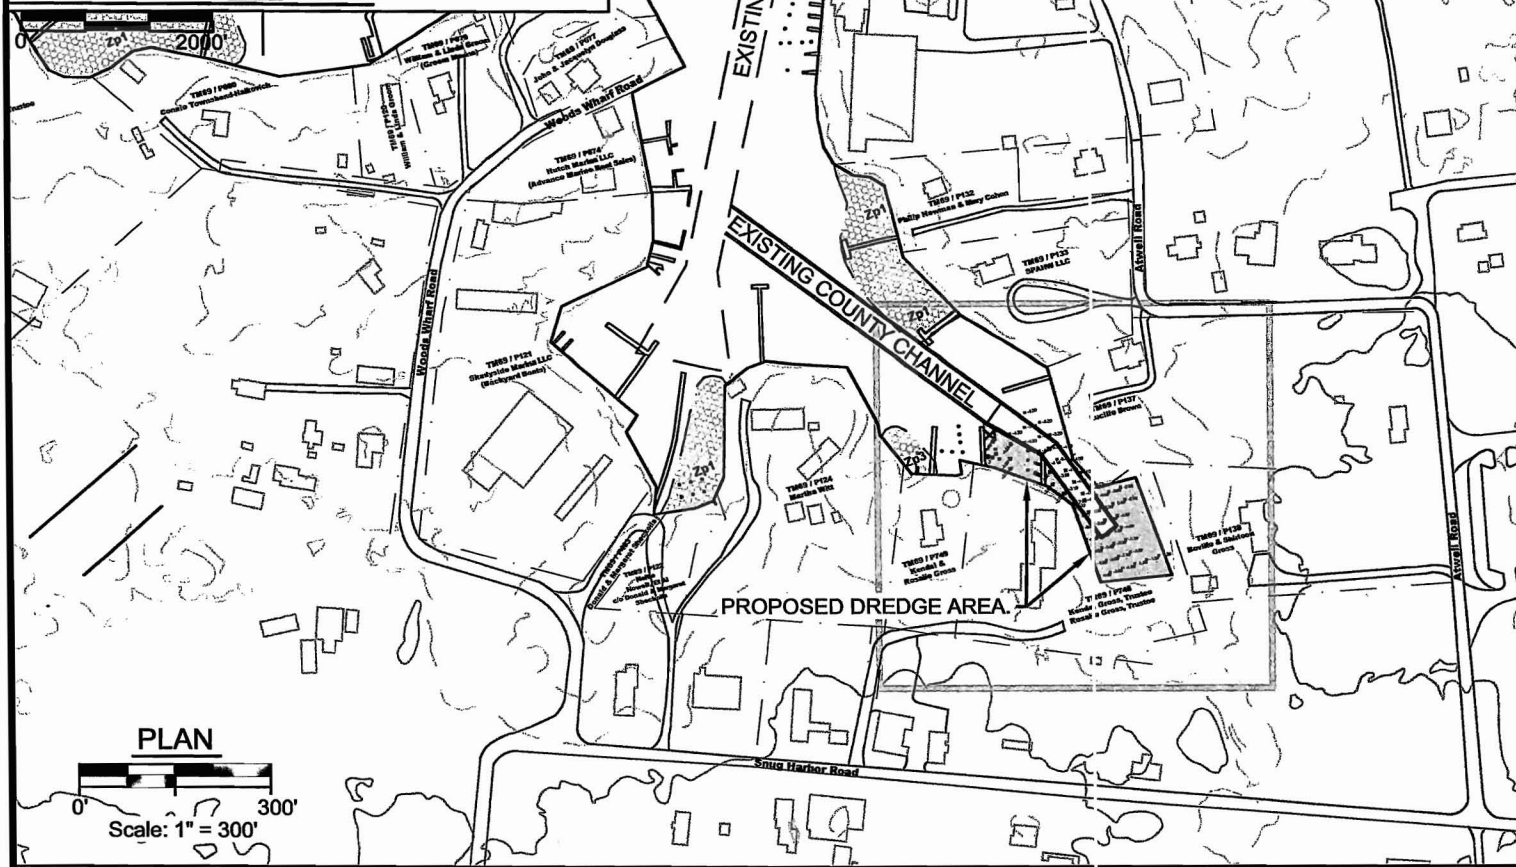

NOTES

1. PUBLISHED MEAN TIDAL RANGE IS 1.0 FEET. SOUNDINGS ARE IN FEET AND REFER TO MLW DATUM.
2. APPROX. 1,750 CU. YDS. OF SAND, SILT AND CLAY ARE TO BE MECHANICALLY OR HYDRAULICALLY DREDGED TO -6.0' MLW AND PLACED AT THE ANNE ARUNDEL COUNTY IDLEWILDE DMP SITE IN SHADY SIDE.
3. LIMITS OF FEDERAL CHANNEL OBTAINED FROM U.S. ARMY CORPS OF ENGINEERS -BALTIMORE DISTRICT.
4. COUNTY CHANNEL SCHEDULED TO BE DREDGED IN OCTOBER 2009 TO -6.0' MLW.
5. THESE DRAWINGS ARE FOR PERMIT PURPOSES ONLY. DESIGN DRAWINGS ARE TO BE PROVIDED SEPARATELY.

Spur 5 08-63300

SHEET 1 OF 3

**PROPOSED
DREDGING**


IN: PARISH CREEK
NEAR: SHADY SIDE (20764)
ANNE ARUNDEL COUNTY, MARYLAND
APPL. BY: TRUSTEE - KENDAL AND ROSALIE GROSS
DATE: June 2008



Andrews, Miller & Associates
A Division of:



**DAVIS,
BOWEN &
FRIEDEL, INC.**
ARCHITECTS ENGINEERS SURVEYORS
CAMBRIDGE, MARYLAND (410) 228-7117
ANNAPOLIS, MARYLAND (410) 897-1004
SALISBURY, MARYLAND (410) 543-9091
MILFORD, DELAWARE (302) 424-1441
EASTON, MARYLAND (410) 770-4744

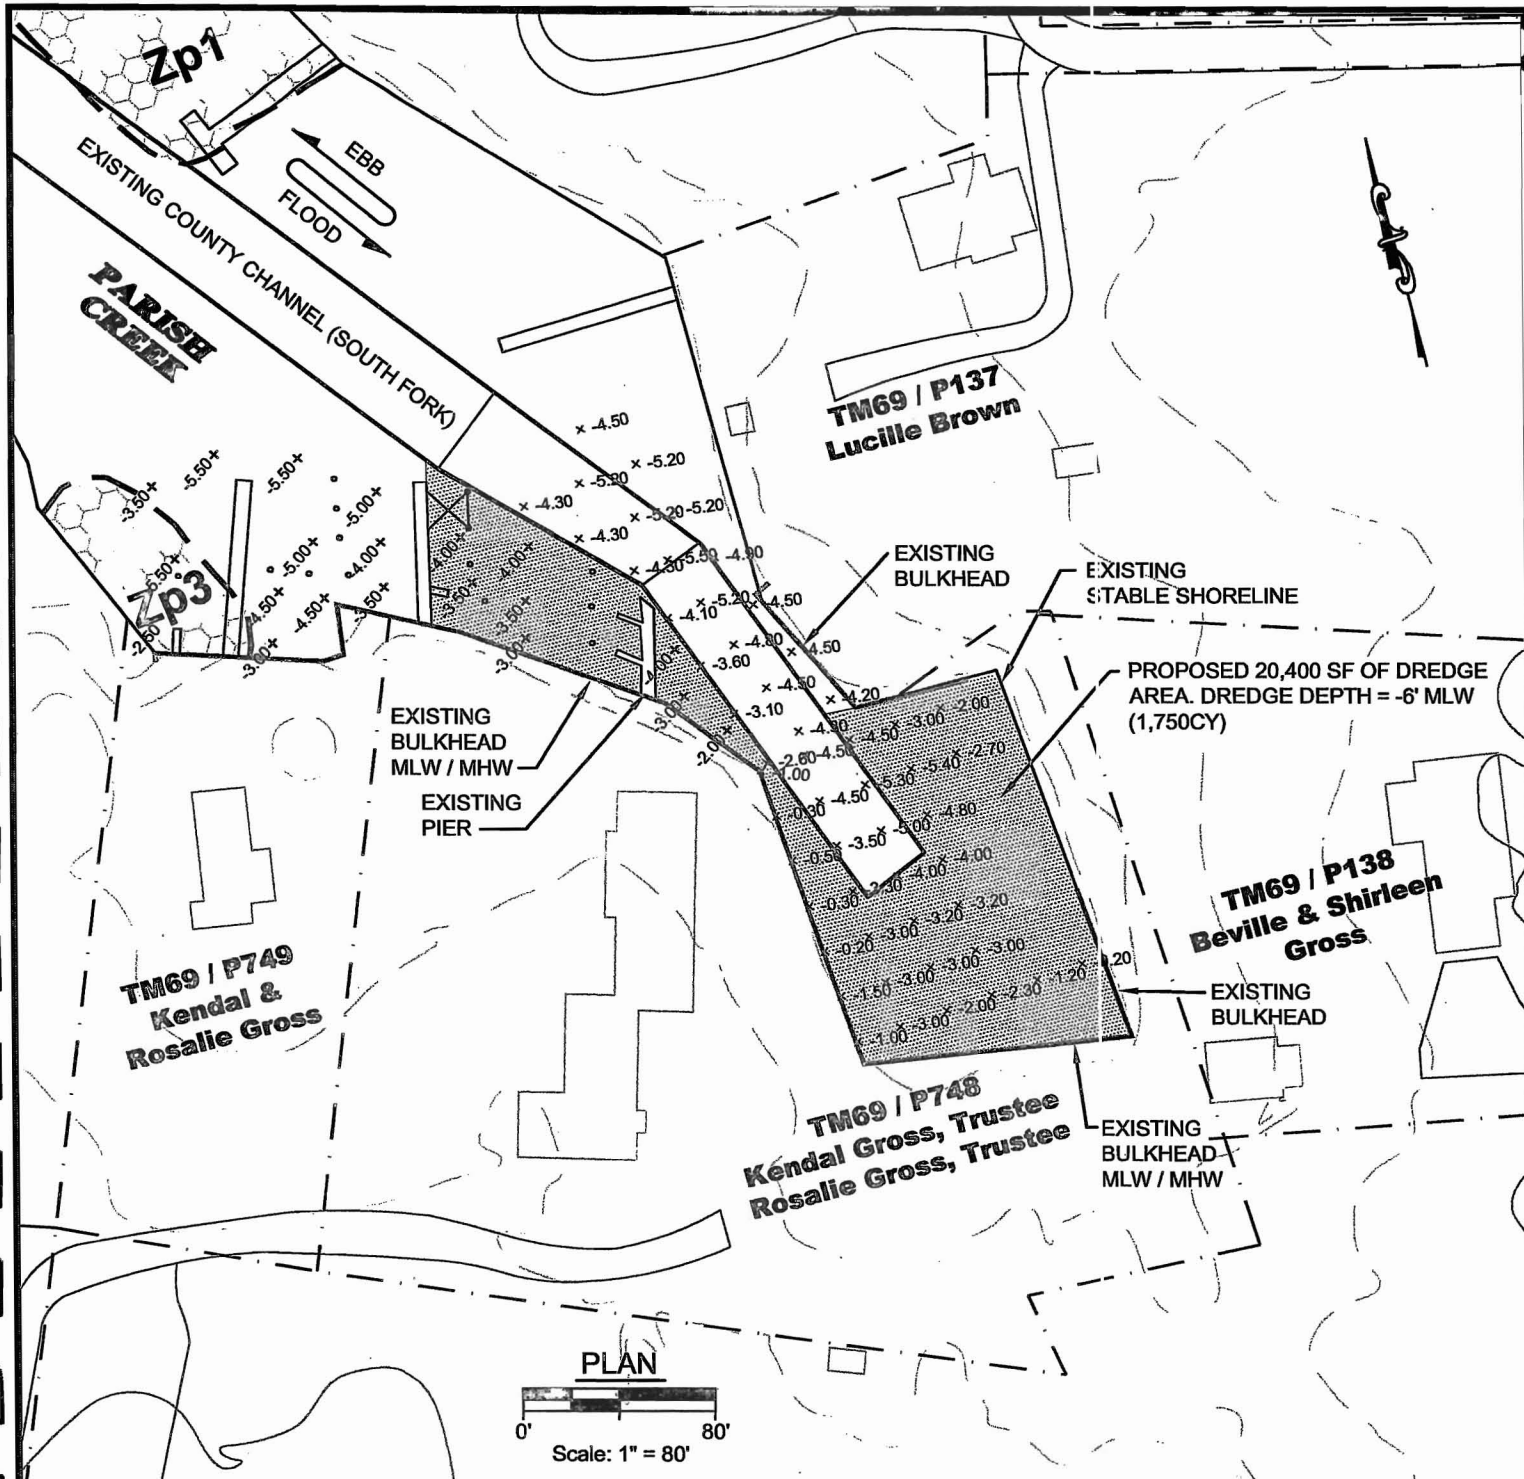

SHEET 2 OF 3

PROPOSED DREDGING

IN: PARISH CREEK
NEAR: SHADY SIDE (20764)
ANNE ARUNDEL COUNTY, MARYLAND
APPL. BY: TRUSTEE - KENDAL AND
ROSALIE GROSS

DATE: June 2008


SAV LEGEND

Note: Spring 2007 SAV Survey was obtained from information provided by BayLand Consultants.

Name	Abbreviation	Density Code	Density	Description
Horned Pondweed	Zp1	1	Very Sparse	< 10% of area covered
Horned Pondweed	Zp2	2	Sparse	10-40% of area covered
Horned Pondweed	Zp3	3	Moderate	40-70% of area covered
Horned Pondweed	Zp4	4	Dense	70-100% of area covered

Spur 5

08-63300

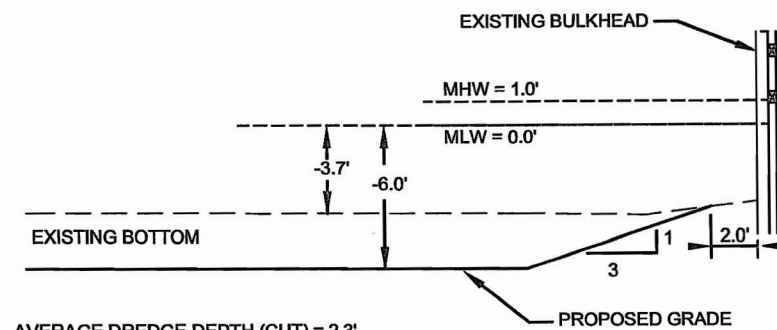

AVERAGE DREDGE DEPTH (CUT) = 2.3'

TYPICAL DREDGE SECTION

SCALE: 1" = 8'



Owner	Adjacent Property Owner	Adjacent Property Owner
Trustee - Gross, Kendal & Rosalie 1480 Snug Harbor Road Shady Side, MD 20764	Gross, Beville & Shirleen 4856 Avery Road Shady Side, MD 20764	Adjacent Property Owned by Applicant

SHEET 3 OF 3

PROPOSED PIER AND DREDGING

Spur 5

08-63300

IN: PARISH CREEK
NEAR: SHADY SIDE
ANNE ARUNDEL COUNTY, MARYLAND
APPL. BY: TRUSTEE - KENDAL AND ROSALIE GROSS
DATE: June 2008